

THIRD LEVEL PLAN
SCALE: 1/8" = 1'-0"

SCHEMATIC DESIGN - STRUCTURAL	06/17/02
SCHEMATIC DESIGN	06/10/02

ISSUE DESCRIPTION


DATE	DESCRIPTION

XREF FILES

UNIVERSITY OF CALIFORNIA
BERKELEY
DAVIS HALL NORTH
REPLACEMENT BUILDING

SHEET TITLE	
FLOOR PLAN	
LEVEL 3	
ARCHITECT	
DATE	DESCRIPTION
06/17/02	
CADD FILE	PROJECT NUMBER
	402B.01
SHEET NUMBER	

A2.03
COPYRIGHT © 1997 JOHNSON FAIN PARTNERS
JUL 18, 2002 - 4:27pm

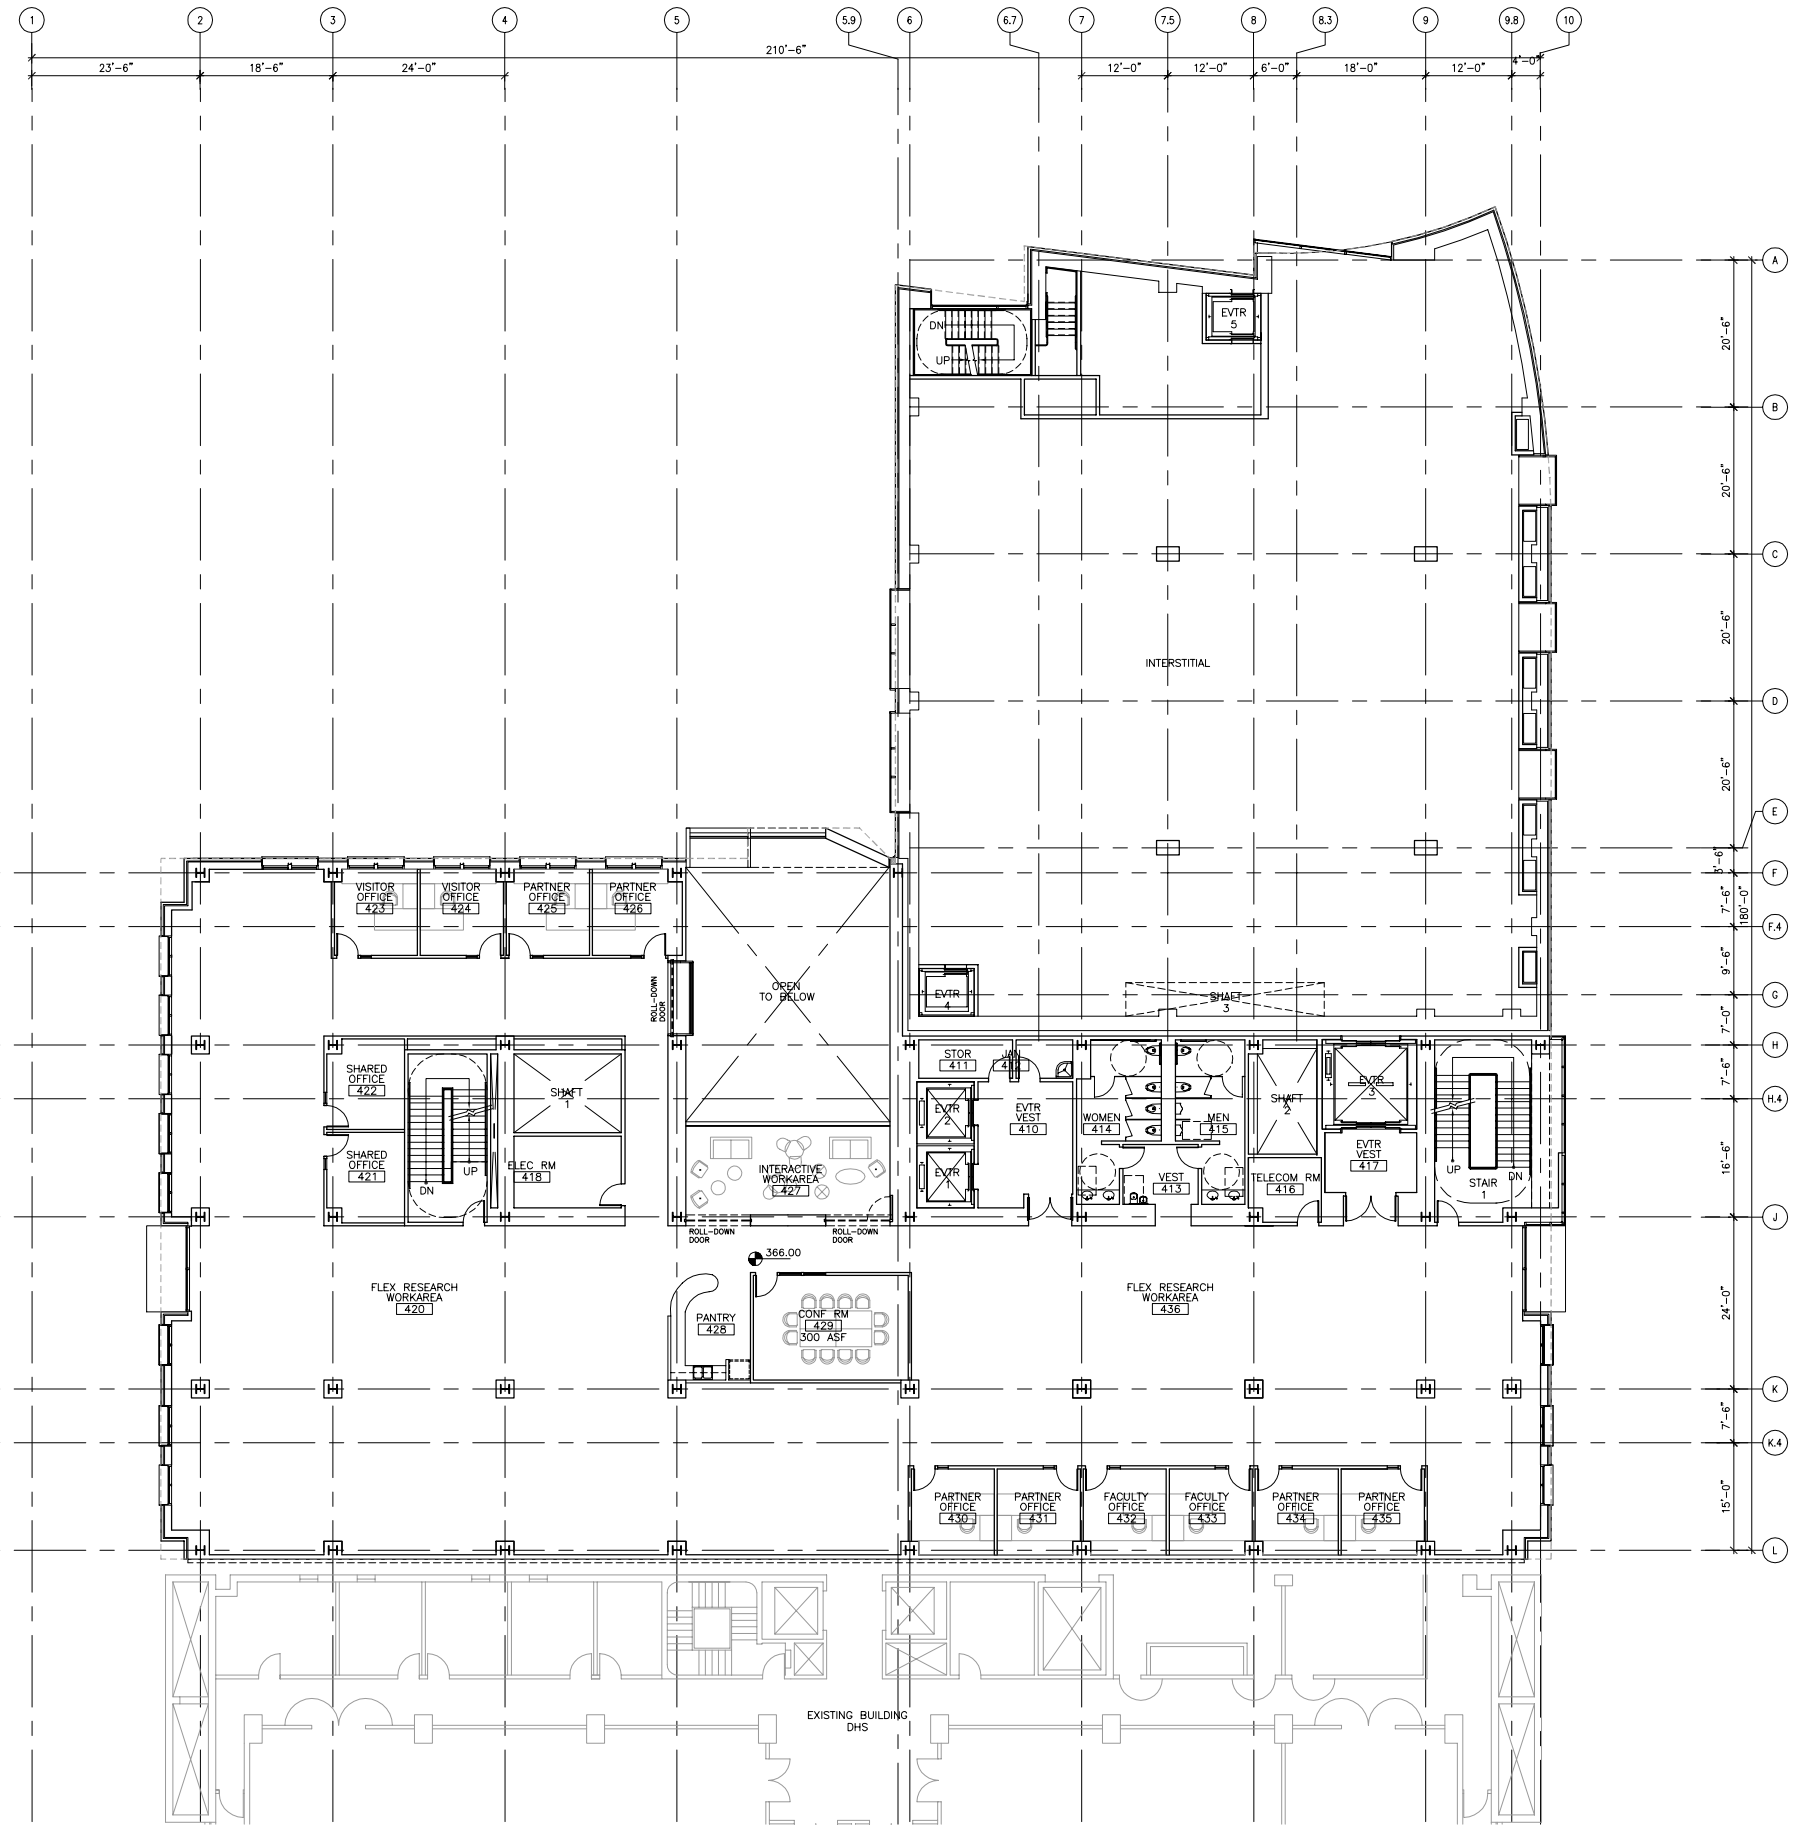

FOURTH LEVEL PLAN - OPTION A
SCALE: 1/8" = 1'-0"

SCHEMATIC DESIGN - STRUCTURAL	06/17/02
SCHEMATIC DESIGN	06/10/02

ISSUE DESCRIPTION

DATE	DESCRIPTION


XREF FILES

UNIVERSITY OF CALIFORNIA
BERKELEY
DAVIS HALL NORTH
REPLACEMENT BUILDING

SHEET TITLE
FLOOR PLAN
LEVEL 4
ARCHITECT

DATE	DESCRIPTION
06/17/02	
CADD FILE	PROJECT NUMBER
	402B.01
SHEET NUMBER	

A2.04
COPYRIGHT © 1997 JOHNSON FAIN PARTNERS
JUL 18, 2002 - 4:28pm

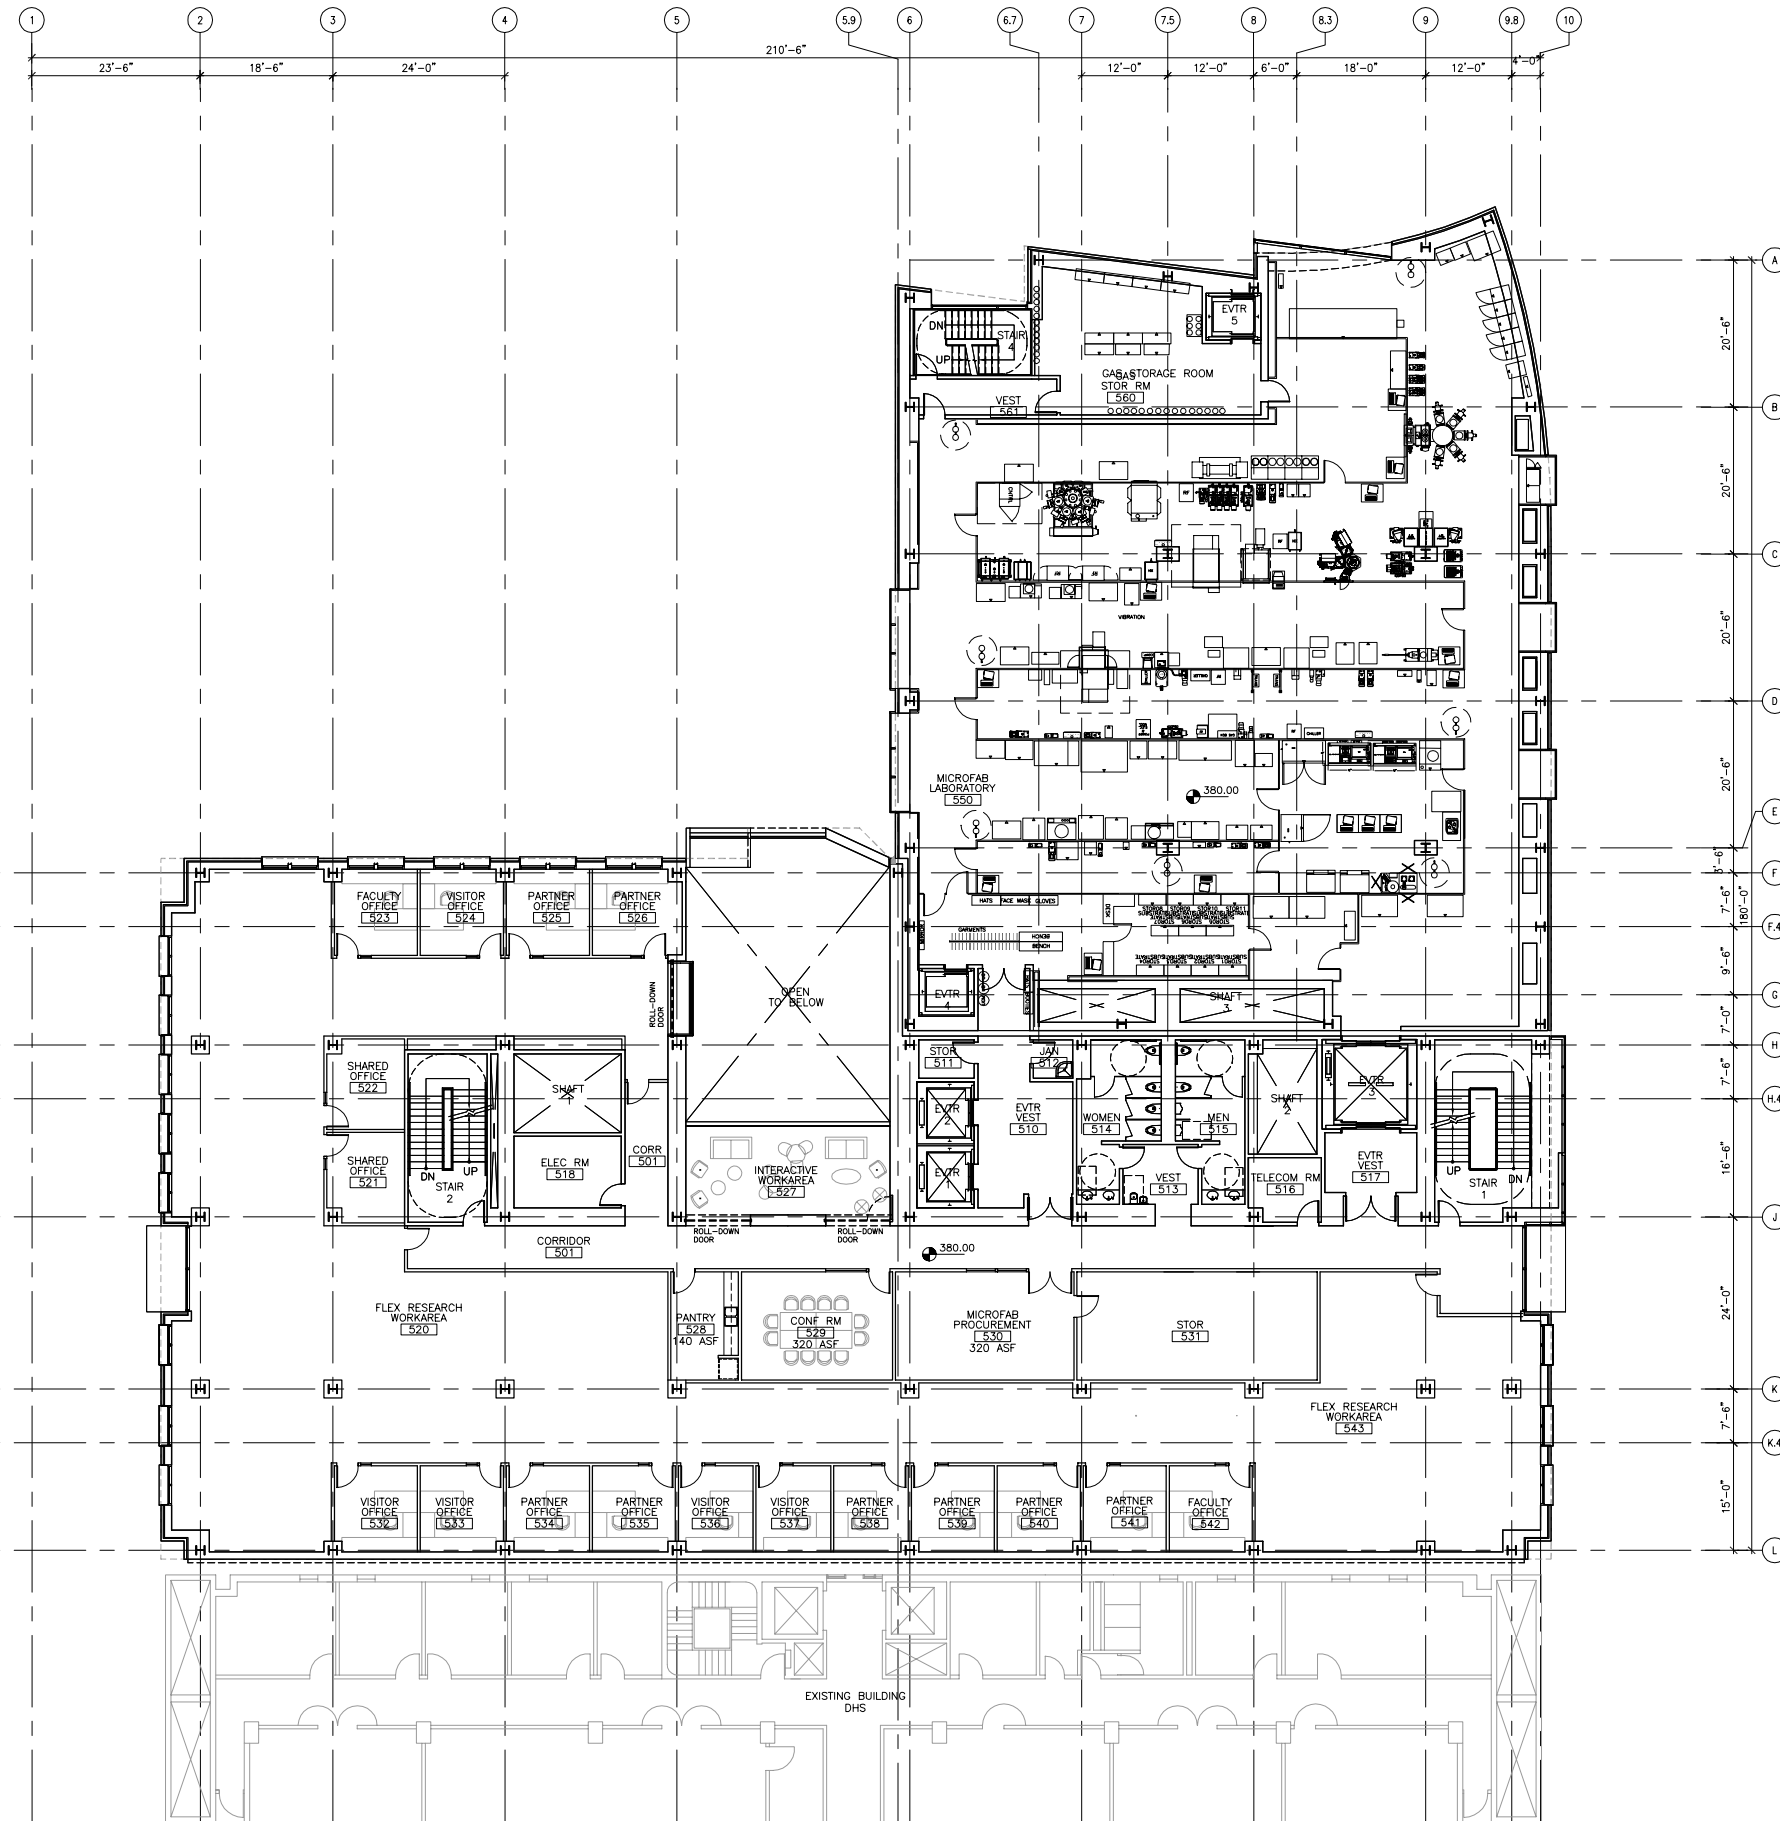

FIFTH LEVEL PLAN
SCALE: 1/8" = 1'-0"

SCHEMATIC DESIGN - STRUCTURAL	06/17/02
SCHEMATIC DESIGN	06/10/02

ISSUE DESCRIPTION

NO.	DESCRIPTION	DATE

DRAWING:

NO.	DESCRIPTION

XREF FILES

NO.	DESCRIPTION

UNIVERSITY OF CALIFORNIA

BERKELEY

DAVIS HALL NORTH
REPLACEMENT BUILDING

SHEET TITLE

FLOOR PLAN

LEVEL 5

ARCHITECT

DATE 06/17/02 DESCRIPTION


CADD FILE XXXXXXXX PROJECT NUMBER 402B.01

SHEET NUMBER

A2.05

COPYRIGHT © 1997 JOHNSON FAIN PARTNERS

JUL 18, 2002 - 4:30pm

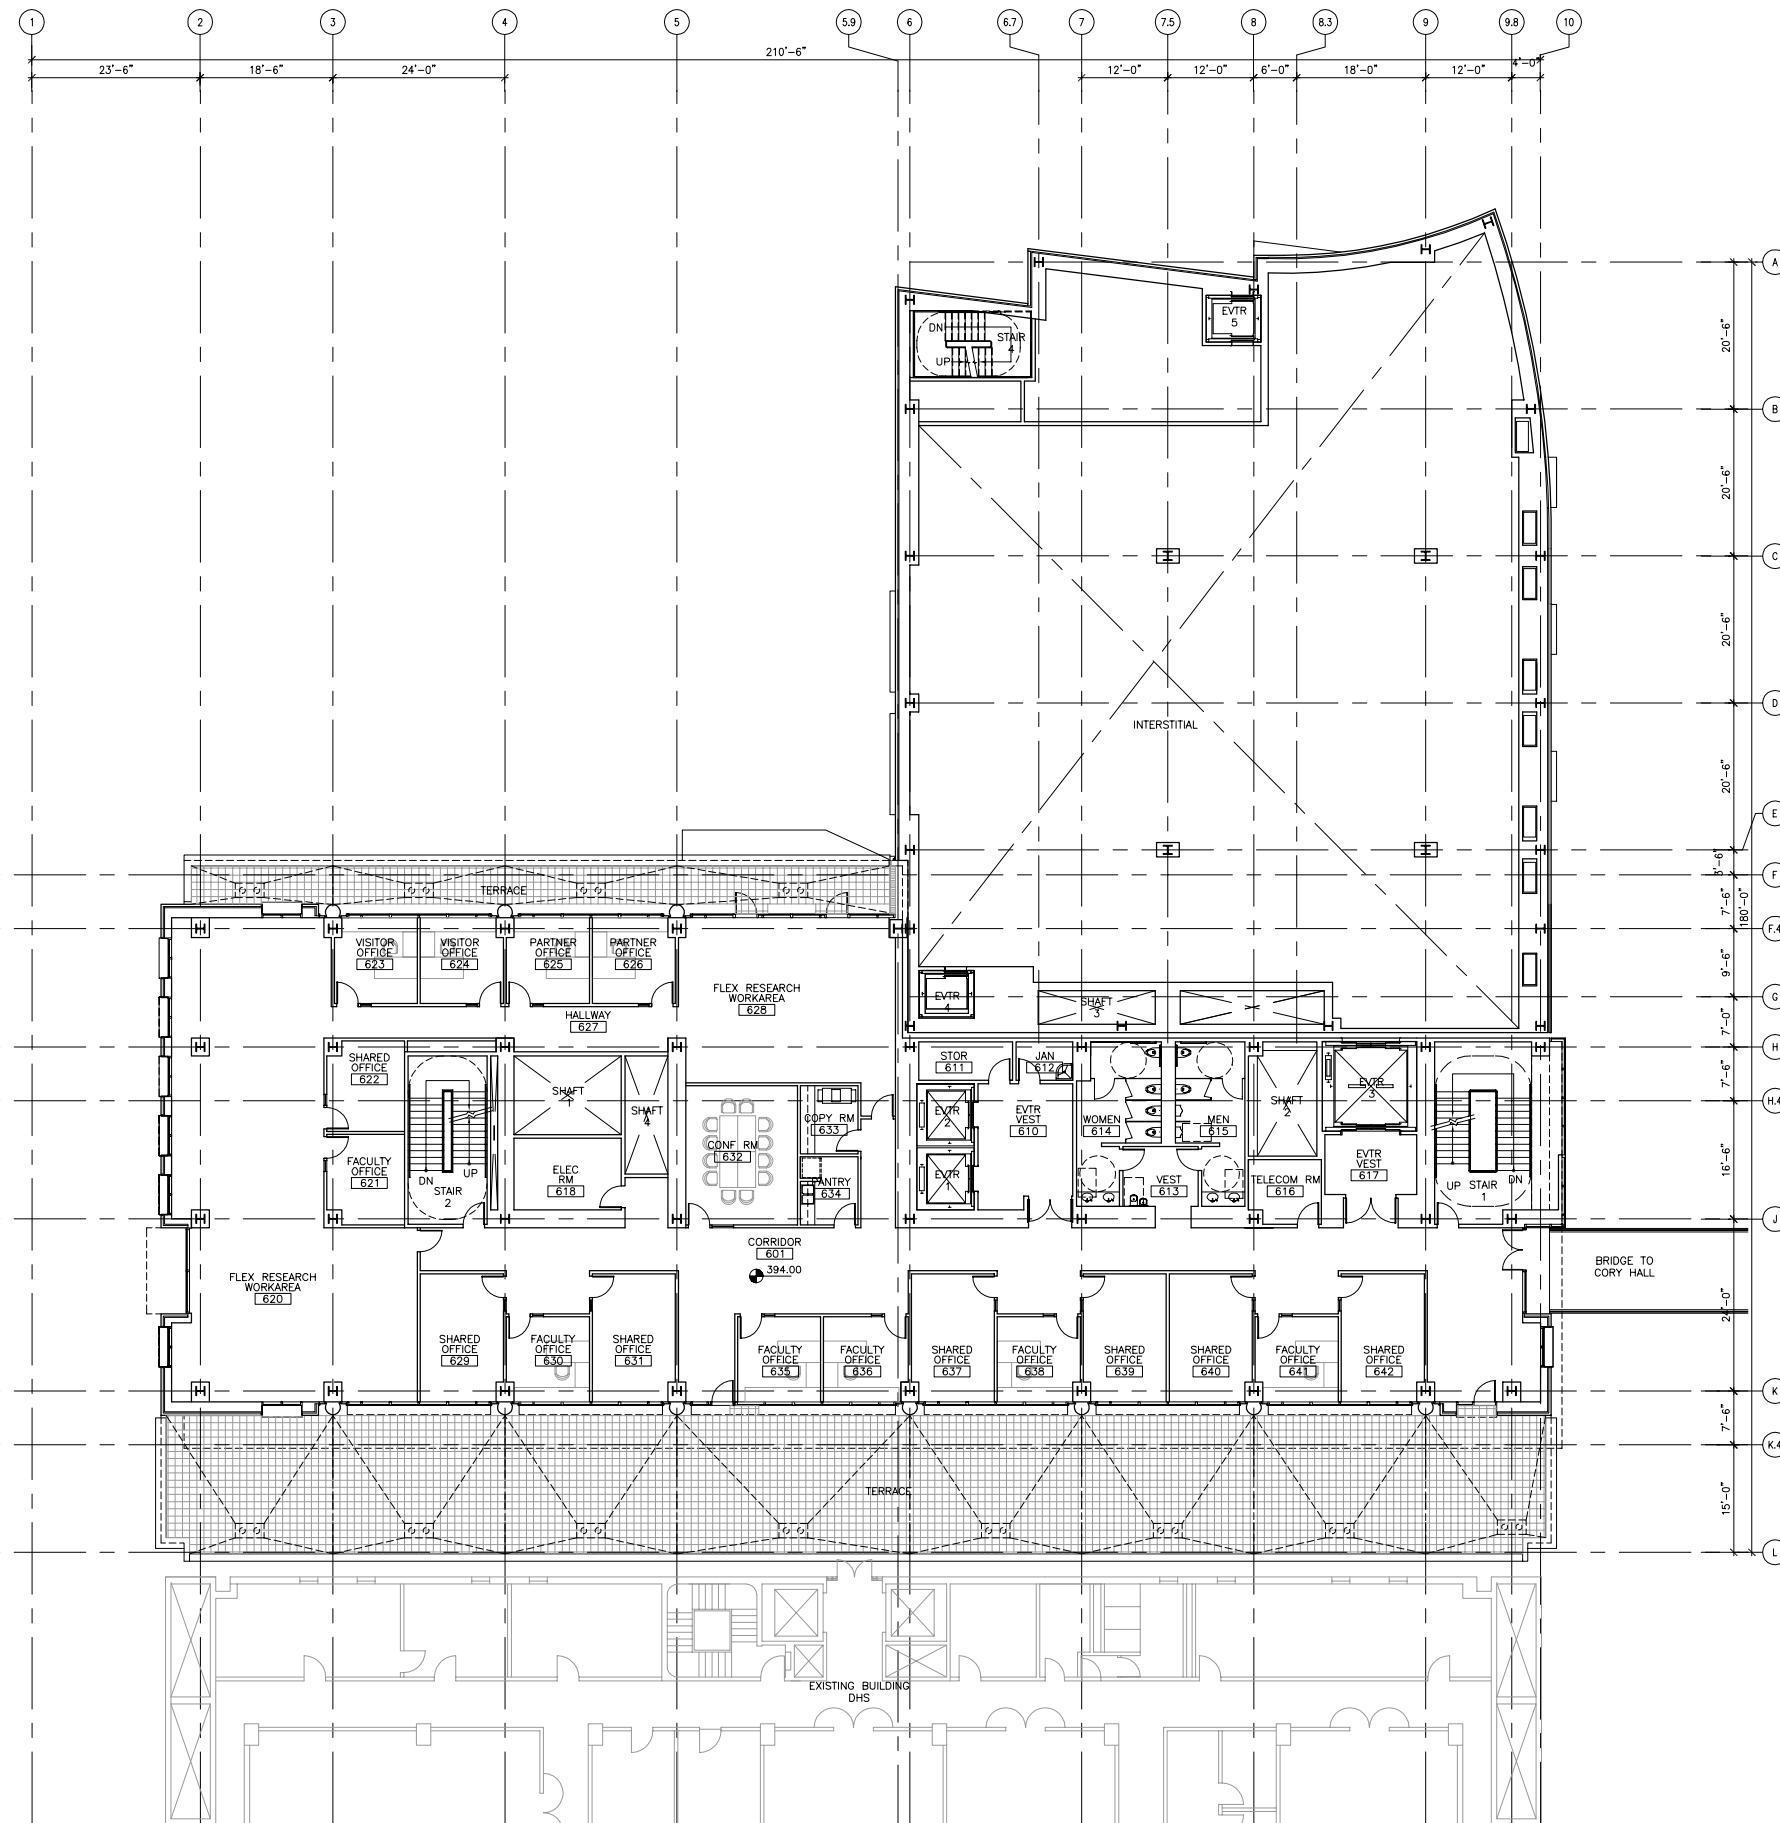

SIXTH LEVEL PLAN
SCALE: 1/8" = 1'-0"

SCHEMATIC DESIGN - STRUCTURAL	06/17/02
SCHEMATIC DESIGN	06/10/02

ISSUE DESCRIPTION


DATE	DESCRIPTION

UNIVERSITY OF CALIFORNIA
BERKELEY
DAVIS HALL NORTH
REPLACEMENT BUILDING

SHEET TITLE
FLOOR PLAN
LEVEL 6
ARCHITECT

DATE	DESCRIPTION
06/17/02	
CADD FILE	PROJECT NUMBER
	402B.01
SHEET NUMBER	

A2.06
COPYRIGHT © 1997 JOHNSON FAIN PARTNERS
JUL 18, 2002 - 4:35pm

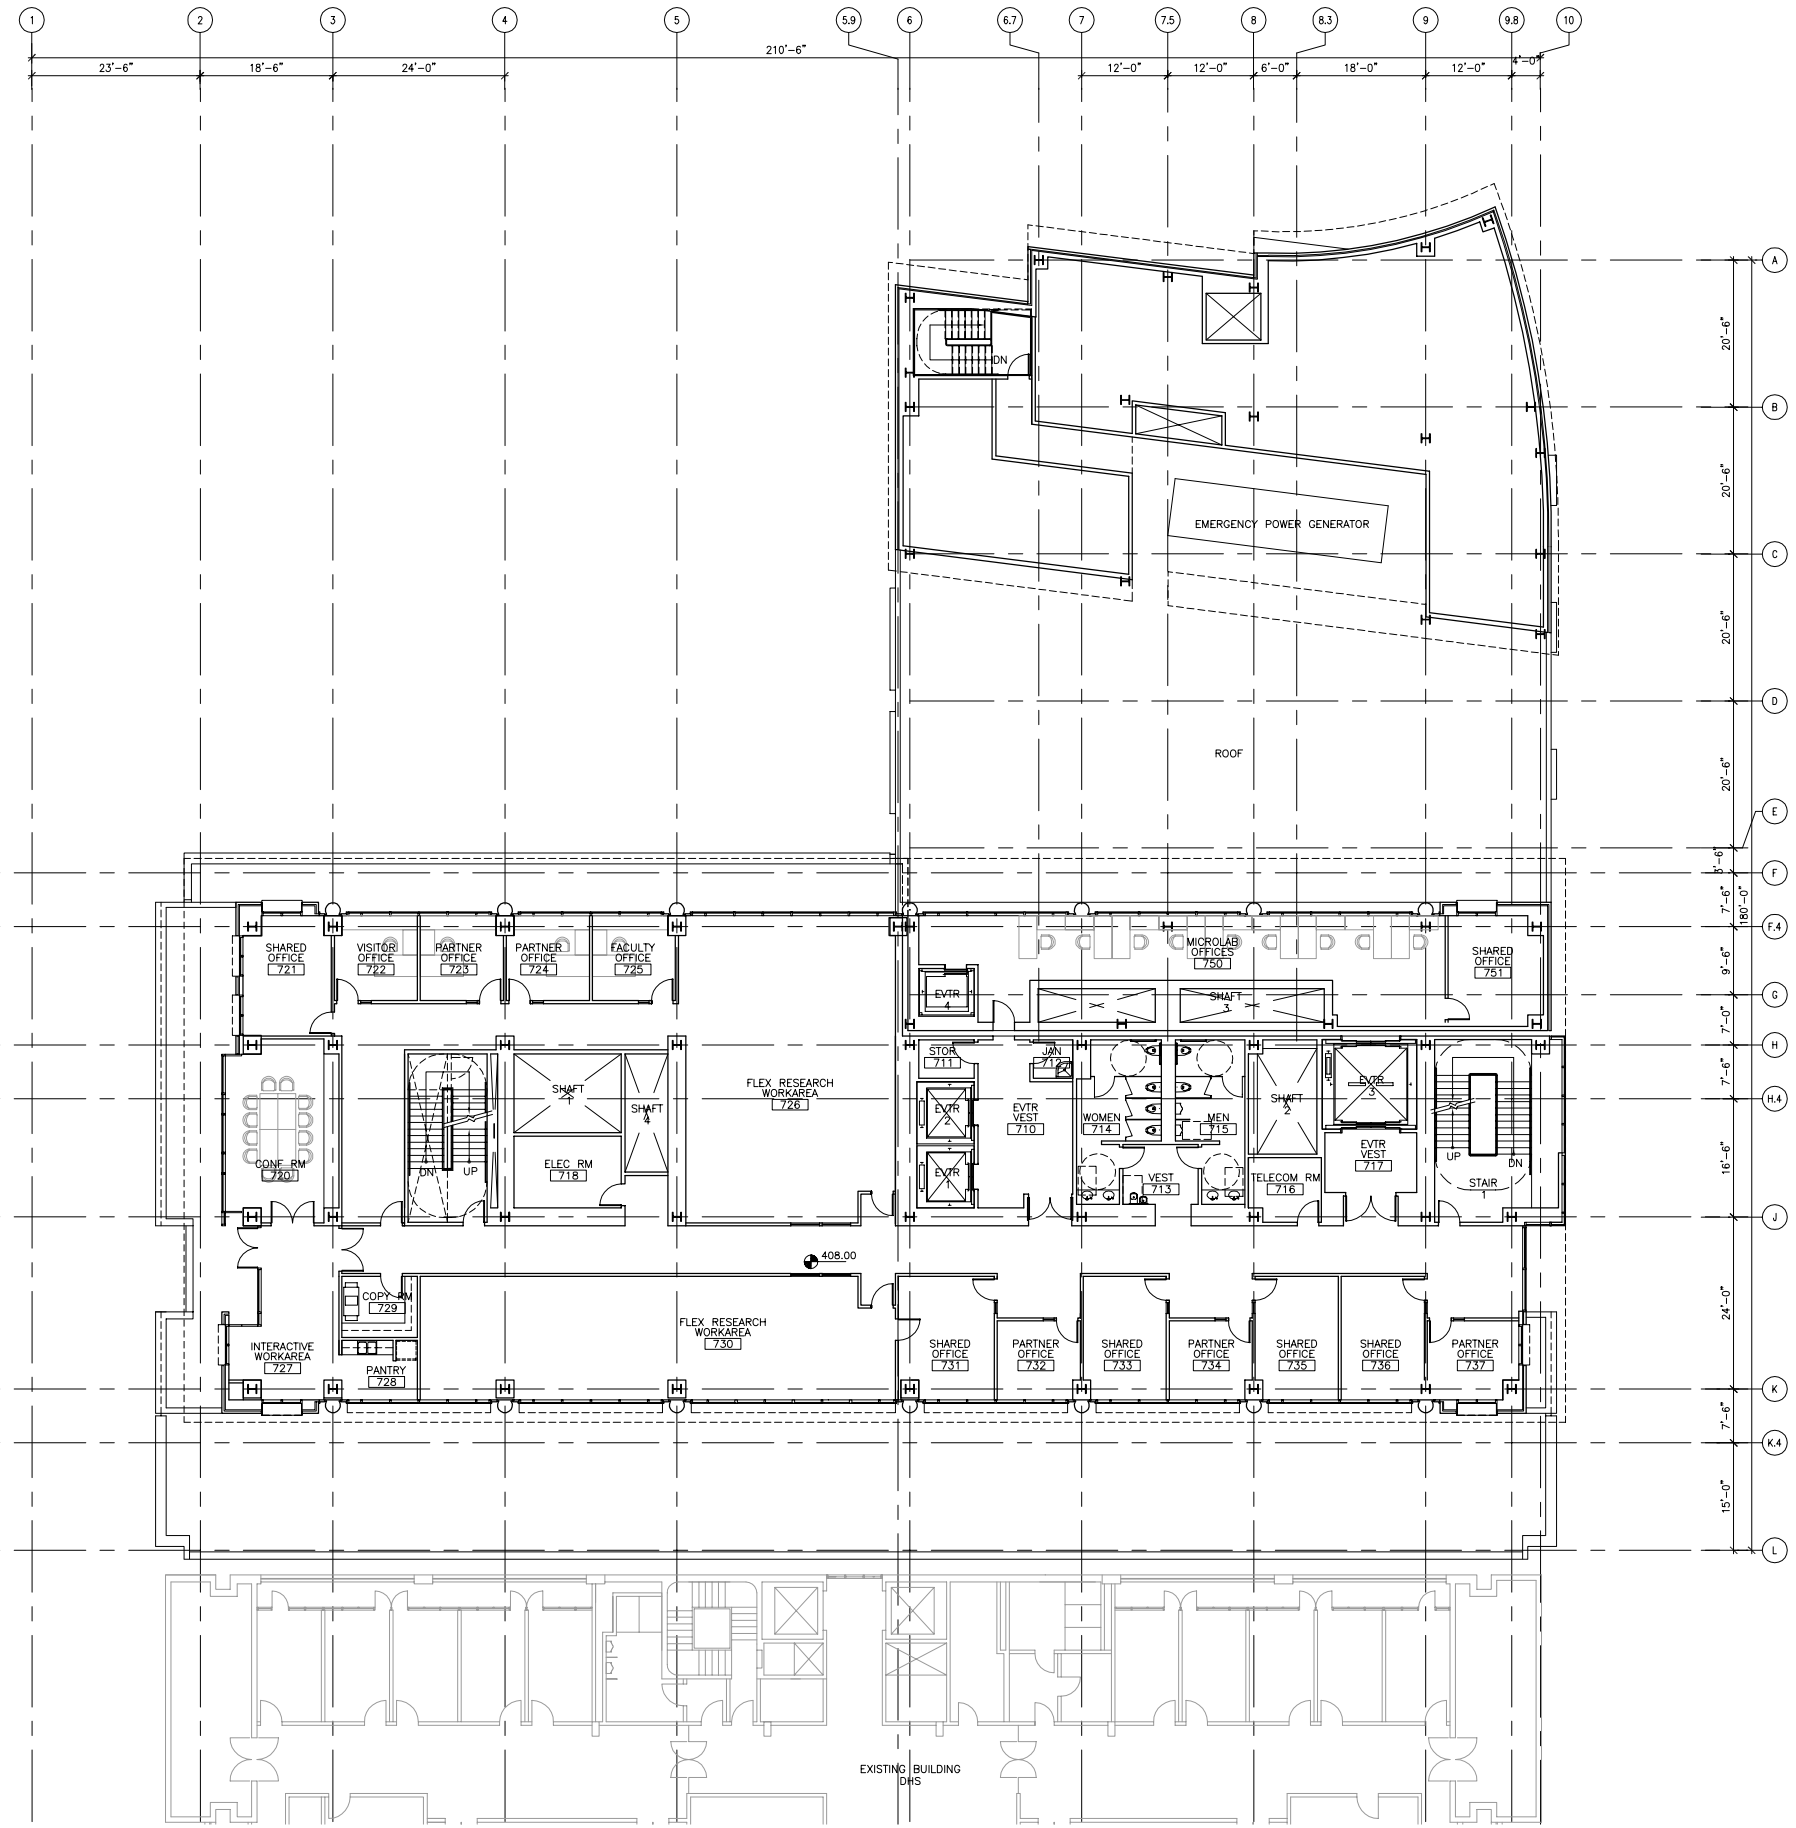

SEVENTH LEVEL PLAN
SCALE: 1/8" = 1'-0"

SCHEMATIC DESIGN - STRUCTURAL	06/17/02
SCHEMATIC DESIGN	06/10/02

ISSUE DESCRIPTION

DATE	DESCRIPTION

XREF FILES

UNIVERSITY OF CALIFORNIA
BERKELEY
DAVIS HALL NORTH
REPLACEMENT BUILDING

SHEET TITLE
FLOOR PLAN
LEVEL 7
ARCHITECT

DATE	DESCRIPTION
06/17/02	
CADD FILE	PROJECT NUMBER
	402B.01
SHEET NUMBER	

A2.07
COPYRIGHT © 1997 JOHNSON FAIN PARTNERS
JUL 18, 2002 - 4:35pm