


Level 8

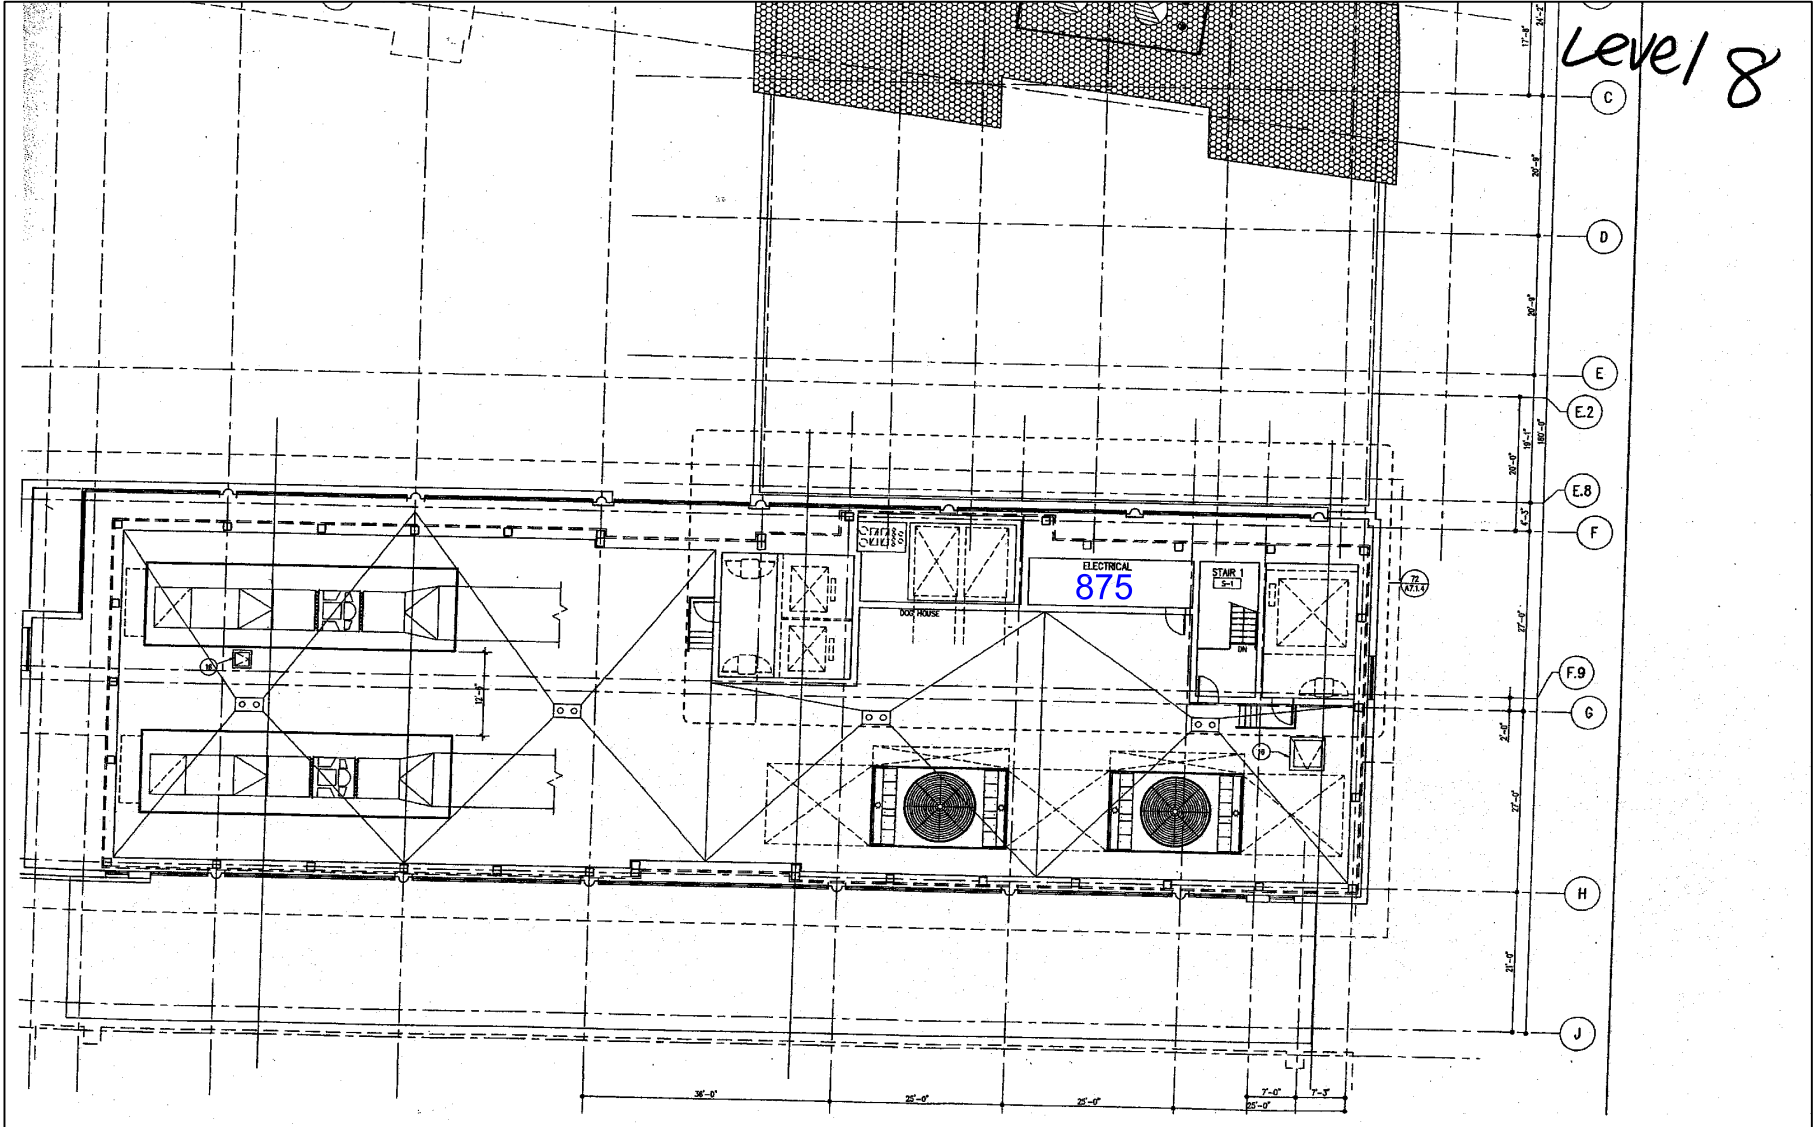

Davis North Replacement Building - Floor 8
Room number plan
4-20-05
Sni/SMCP