



DAVIS HALL NORTH
REPLACEMENT PROJECT
CENTER FOR INFORMATION
TECHNOLOGY RESEARCH IN THE
INTEREST OF SOCIETY

CAAN #1153 UC PROJECT #12115A

SMITHGROUP
architecture engineering interiors planning

SMITHGROUP, INC.
225 BUSH STREET
SAN FRANCISCO, CALIFORNIA 94104
T 415.227.0100
F 415.882.7118
www.smithgroup.com

Fornell/Ebesser Engineers, Inc.
180 Pine Street, Suite 800, San Francisco, California 94111
415.837.6700

Bard, Rain + Athanas Consulting Engineers, LLC
1500 Broadway, Suite 300, San Francisco, California 94103
415.774.7000

TEECOM Design Group
TELECOMMUNICATIONS ENGINEERS
1000 Park Ave, Suite 1200, San Francisco, California 94103
415.441.0000

Hellway Dinwiddie Construction Company
CONTRACTOR
2145 Sycamore Street, Suite 200, San Jose, California 95131-2419
408.998.6200

ISSUED FOR	REV	DATE

SCHEMATIC DESIGN
O. JZC/07
SEALS AND SIGNATURES
ARCHITECT OF RECORD

KEY PLAN
PROJECT NORTH

DRAWING TITLE

PLAN AND ELEVATION


SCALE 1/4" = 1'-0"

PROJECT NUMBER


38440.001

DRAWING NUMBER

A-1

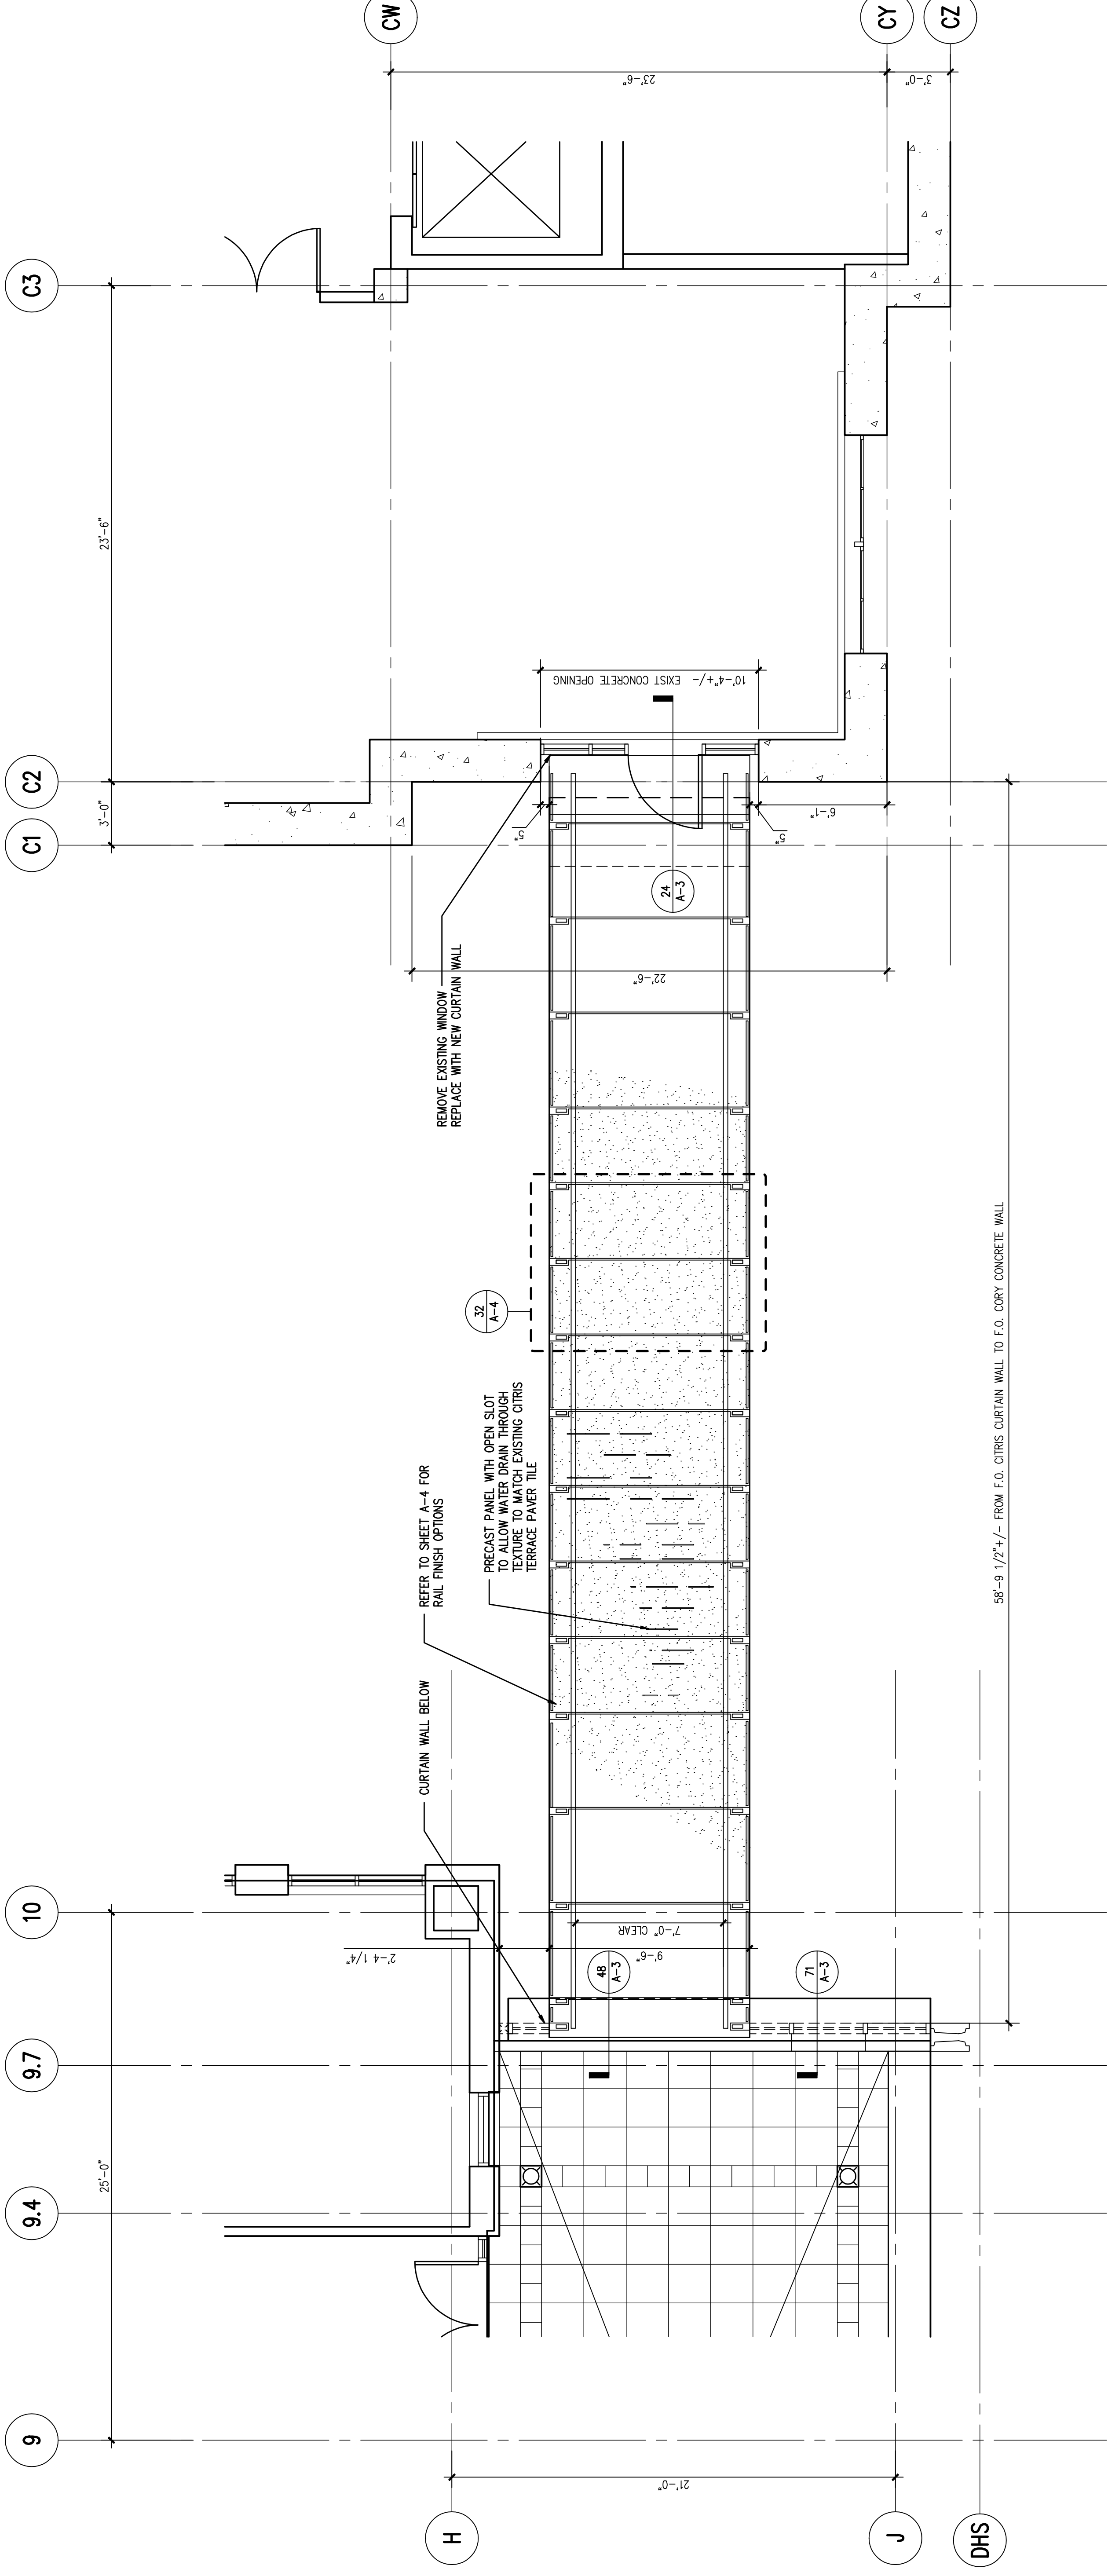

68 BRIDGE PLAN
SCALE 1/4" = 1'-0"

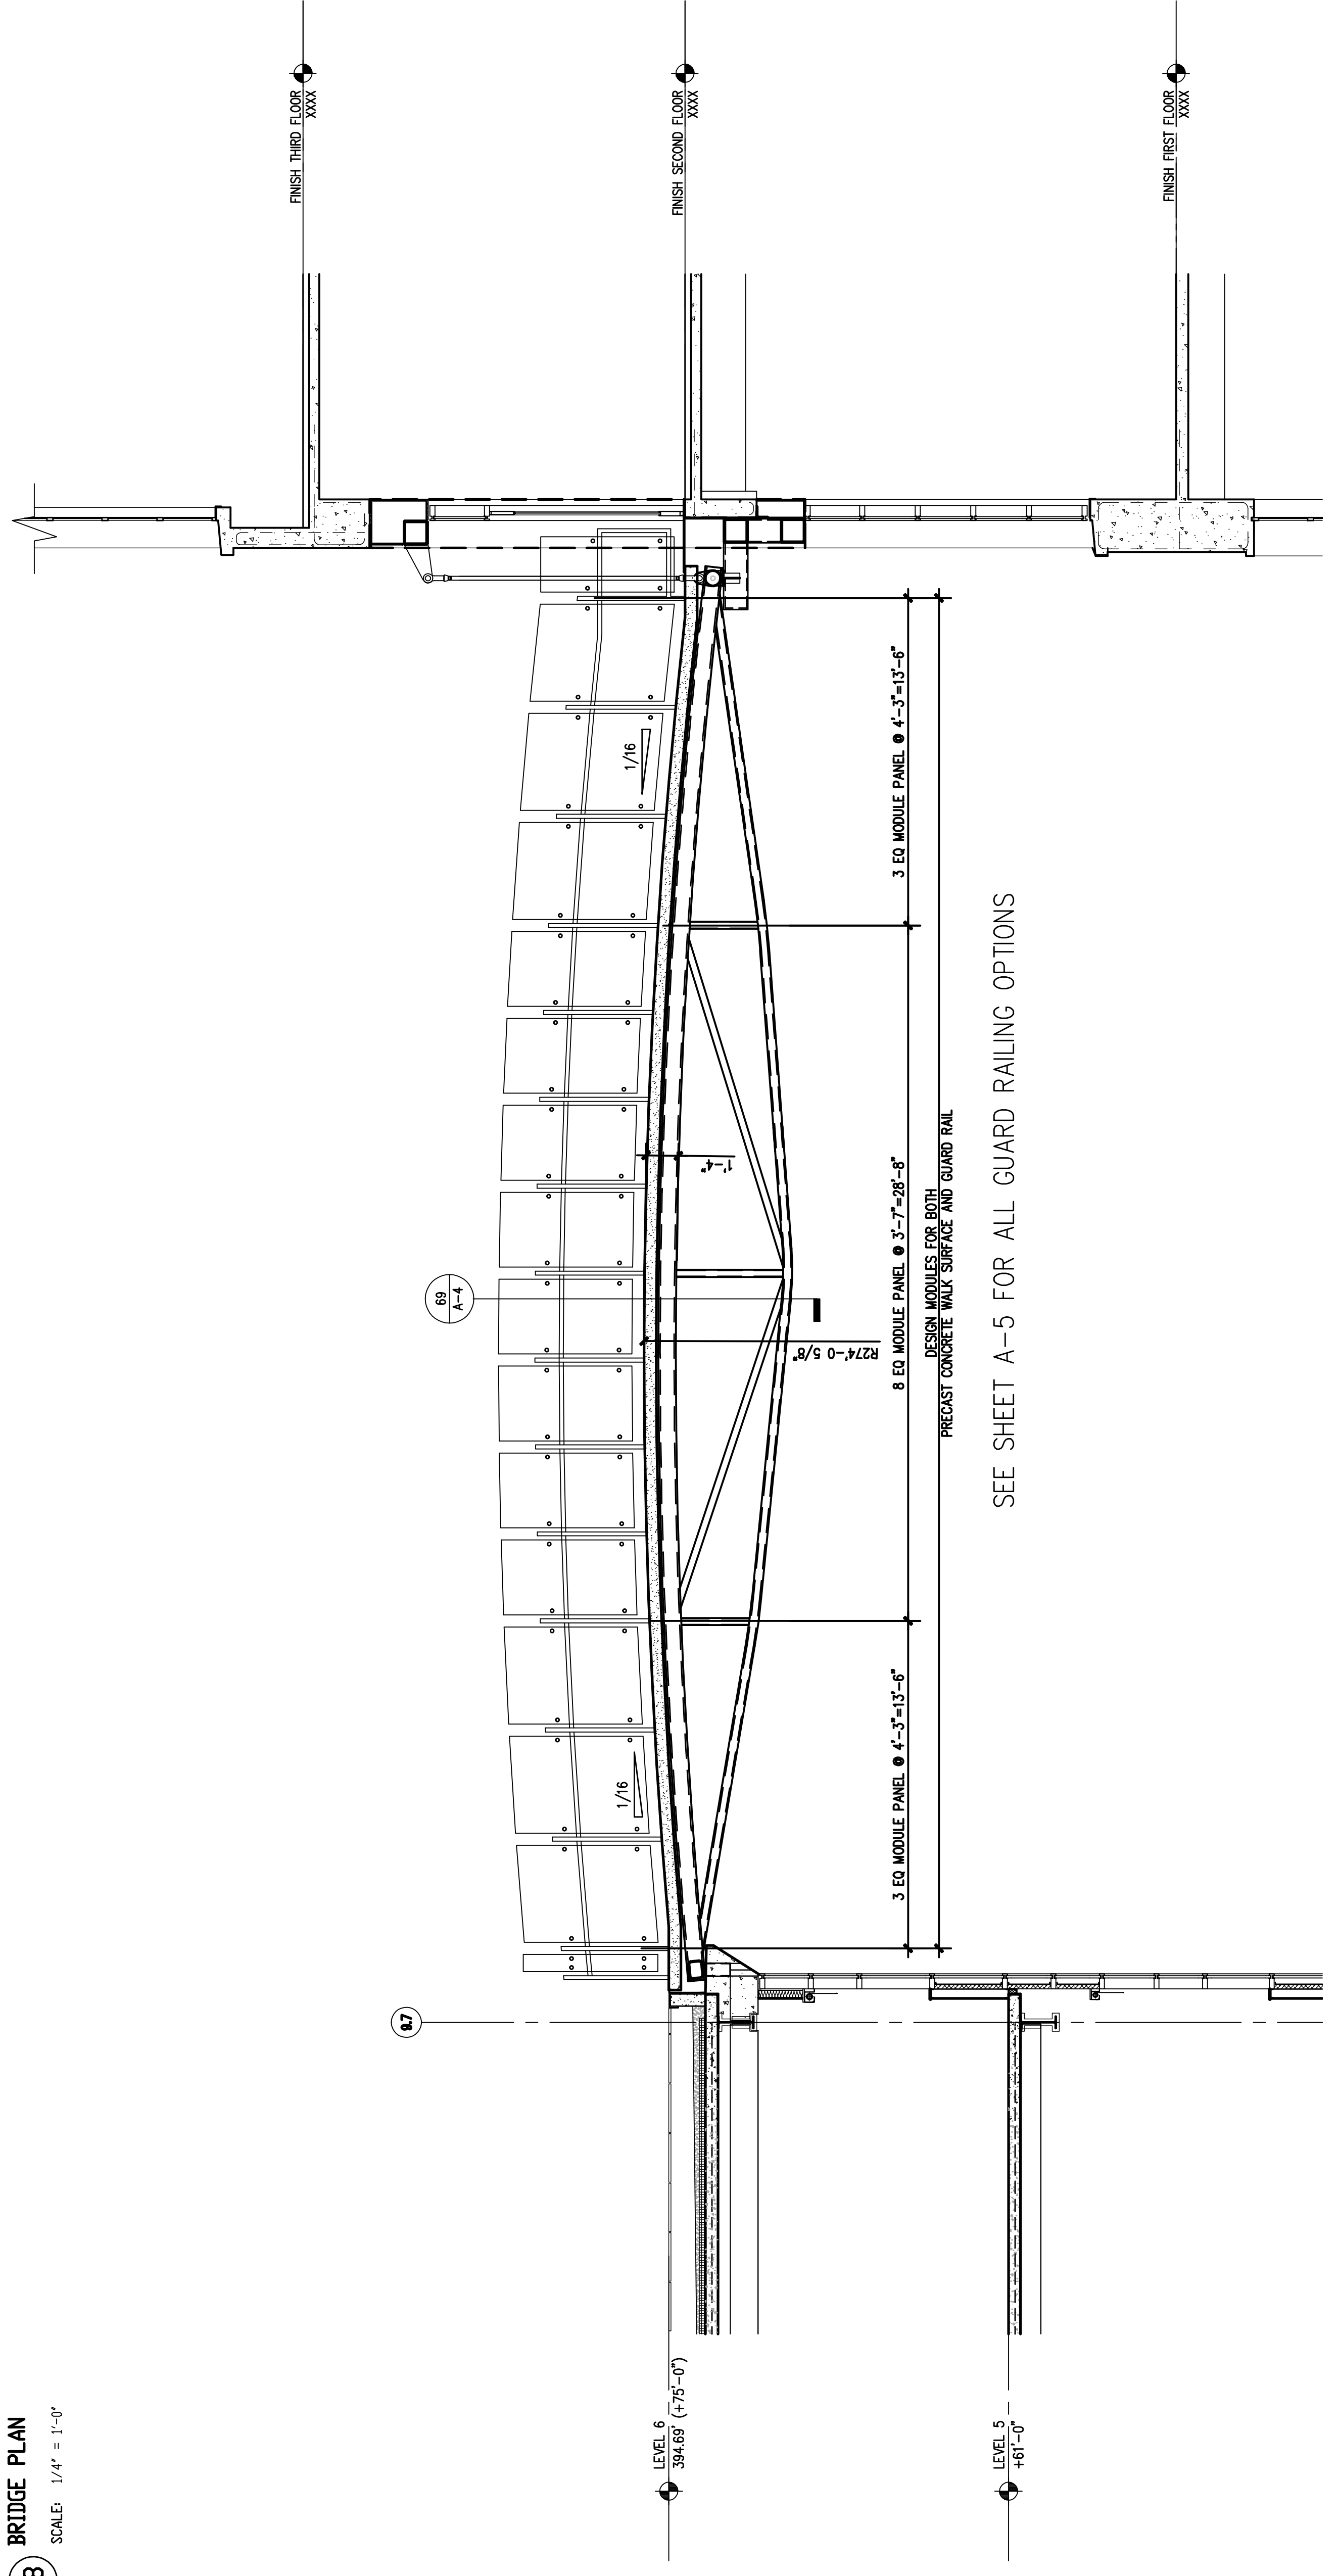

72 BRIDGE ELEVATION
LOOKING SOUTH
SCALE 1/4" = 1'-0"