



DAVIS HALL NORTH
REPLACEMENT PROJECT
CENTER FOR INFORMATION
TECHNOLOGY RESEARCH IN THE
INTEREST OF SOCIETY
CAAN #113 UC PROJECT #1215A

SMITHGROUP
architecture engineering interiors planning

SMITHGROUP, INC.
225 BUSH STREET
SAN FRANCISCO, CALIFORNIA 94104
T 415.227.0100
F 415.882.7718
www.smithgroup.com

Fornell/Ebesser Engineers, Inc.
180 Pine Street, Suite 800, San Francisco, California 94111
415.837.0700

Bard, Pao + Athanas Consulting Engineers, LLC
1000 California Street, Suite 1000, San Francisco, California 94109
415.774.8888

TEECOM Design Group
TEECOM COMMUNICATIONS CONSULTANTS
255 South Main Street, Los Angeles, California 90071
213.883.8888



Holloway Dinwiddie Construction Company
CM CONTRACTOR
1000 Westwood Road, Suite 200, San Jose, California 95041-4119
408.988.8200

ISSUED FOR	REV	DATE
SCHEMATIC DESIGN	0	12/07/07

SEALS AND SIGNATURES
ARCHITECT OR REGISTERED PROFESSIONAL ENGINEER

KEY PLAN
PROJECT NORTH

DRAWING TITLE
ELEVATIONS
SCALE 1/4" = 1'-0"
PROJECT NUMBER 38440.001
DRAWING NUMBER A-2

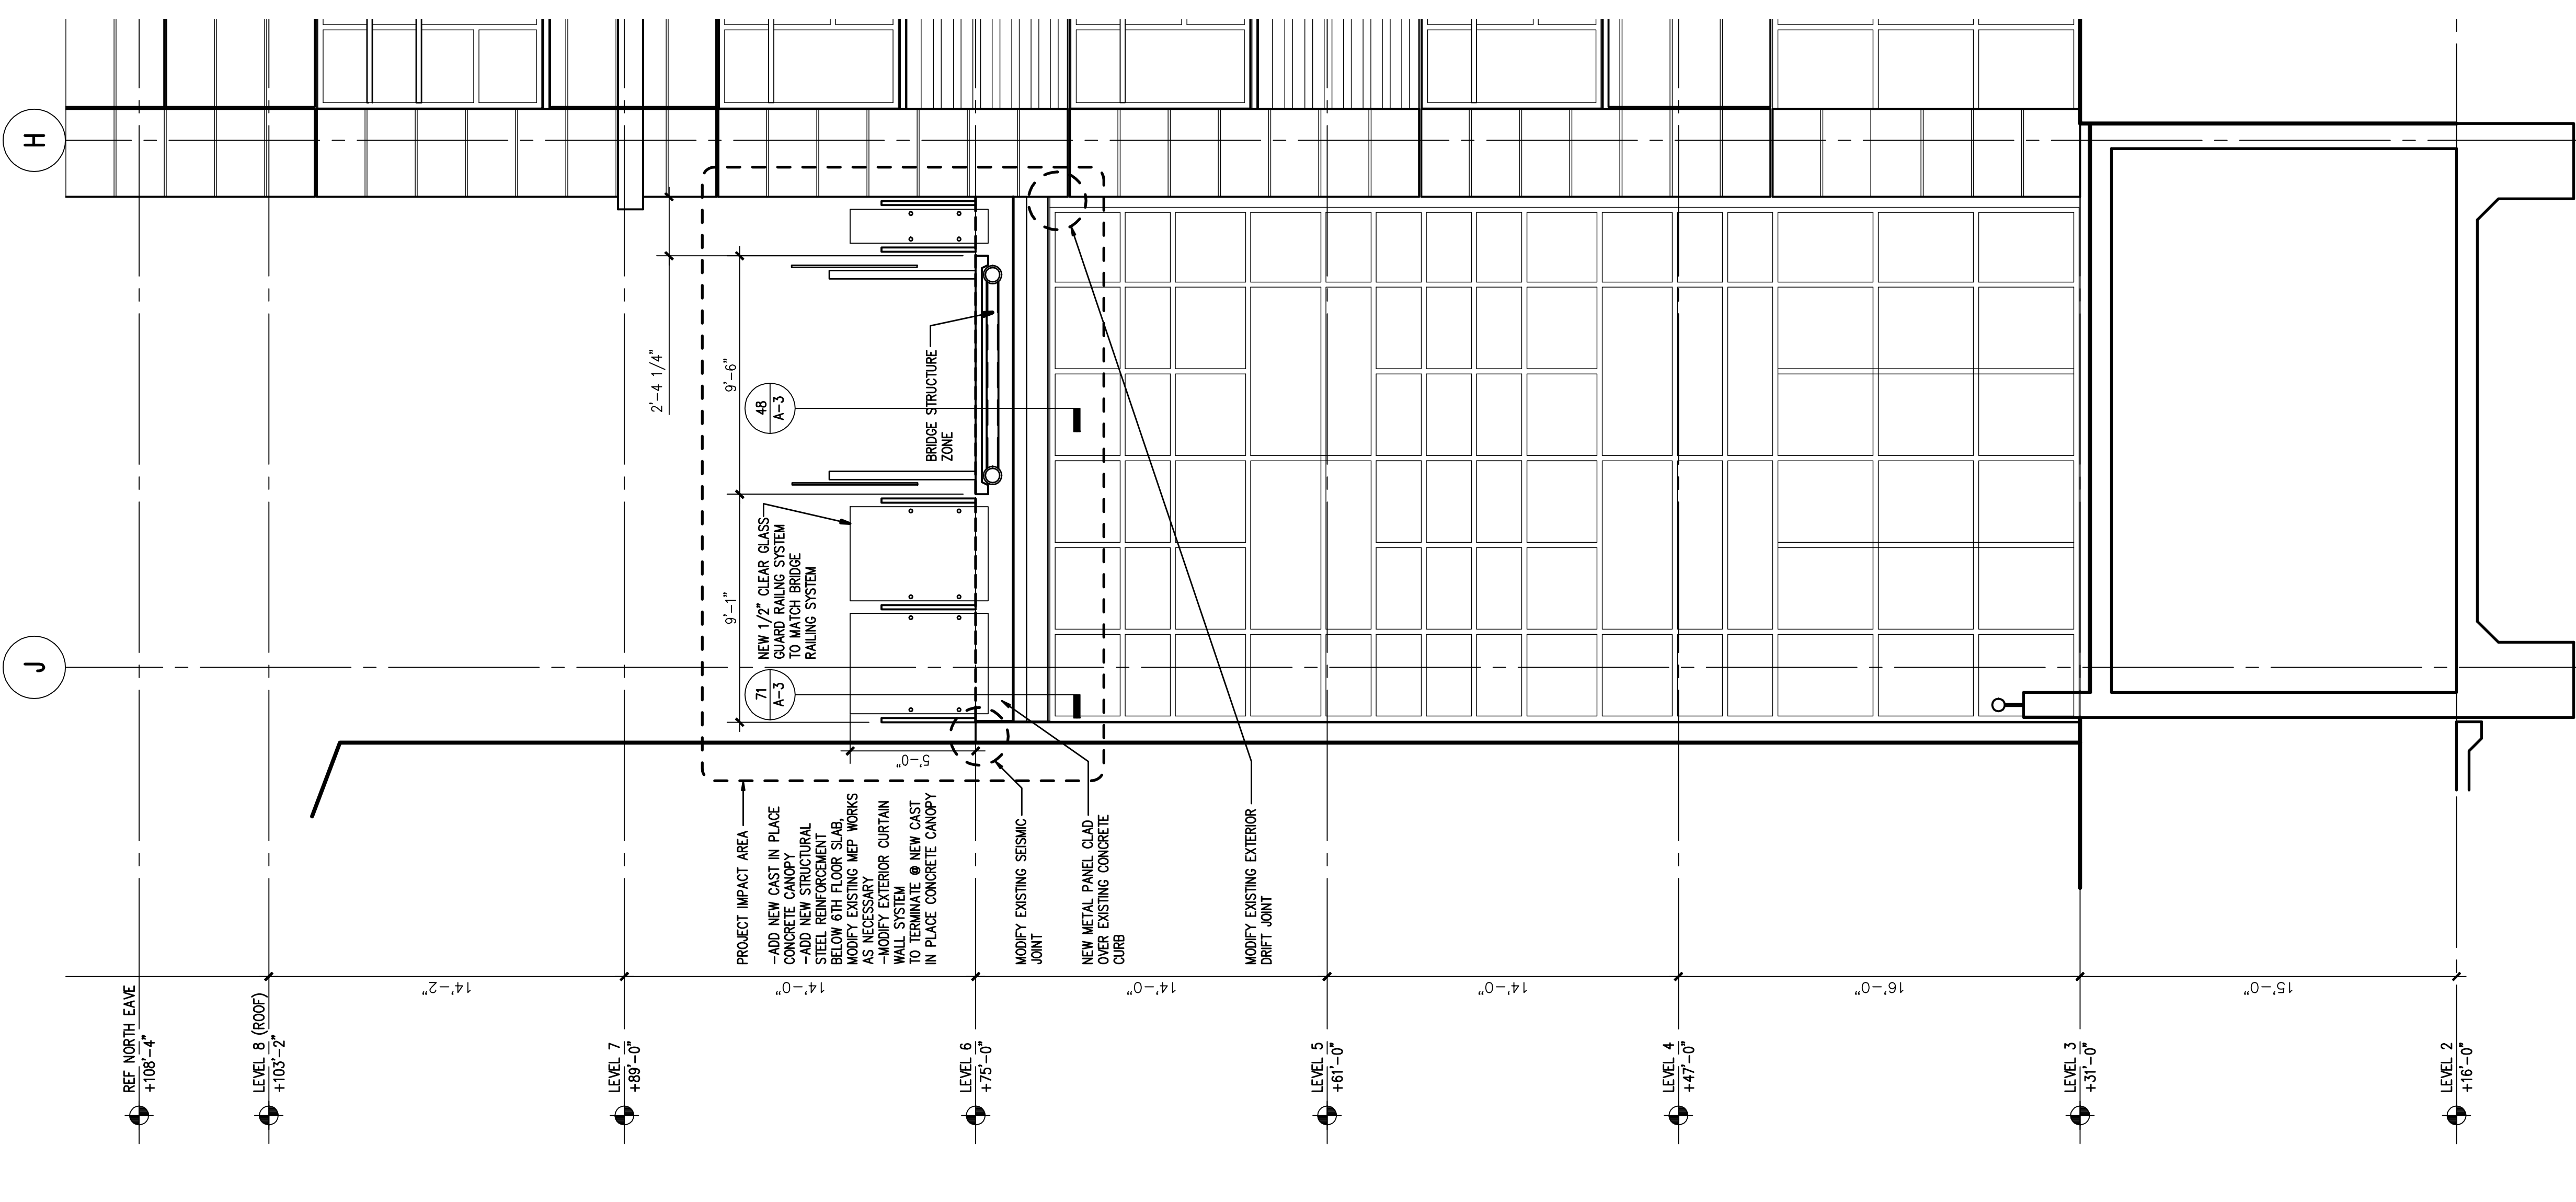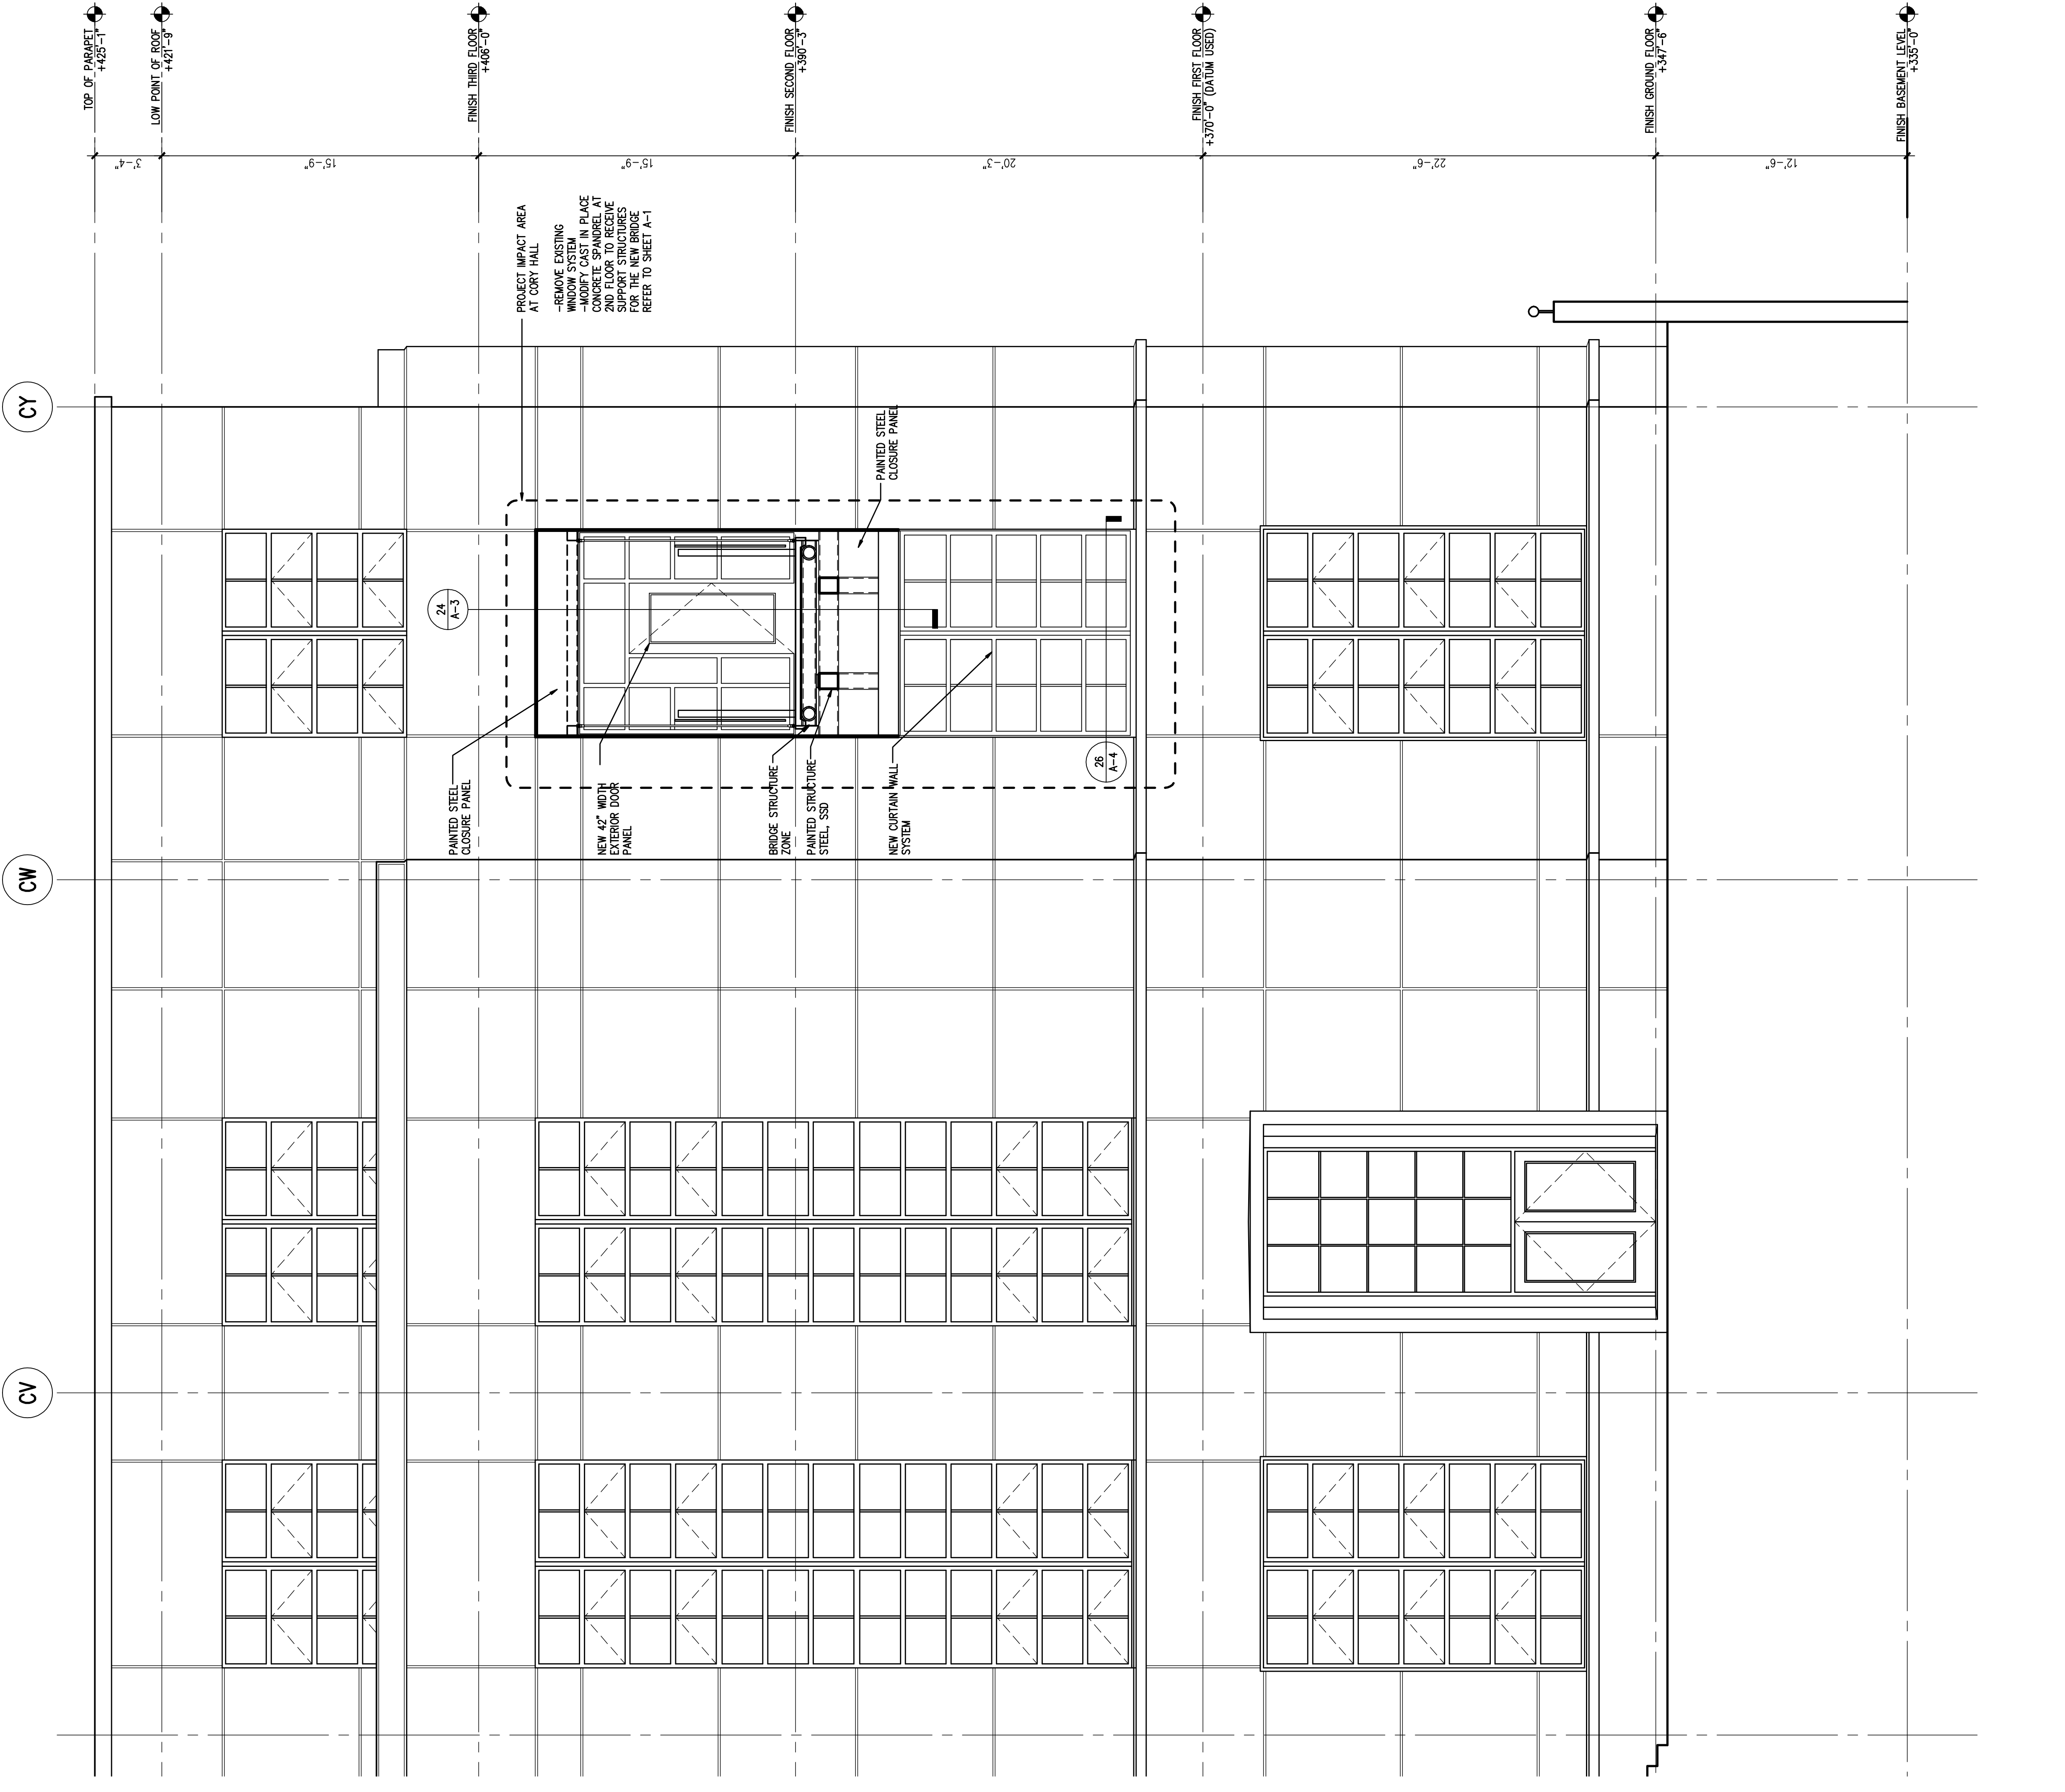

48 CORY HALL ELEVATION
SCALE: 1/4" = 1'-0"

72 CITRUS ELEVATION
SCALE: 1/4" = 1'-0"