


4TH FLOOR
7-3-08
OPTION 2

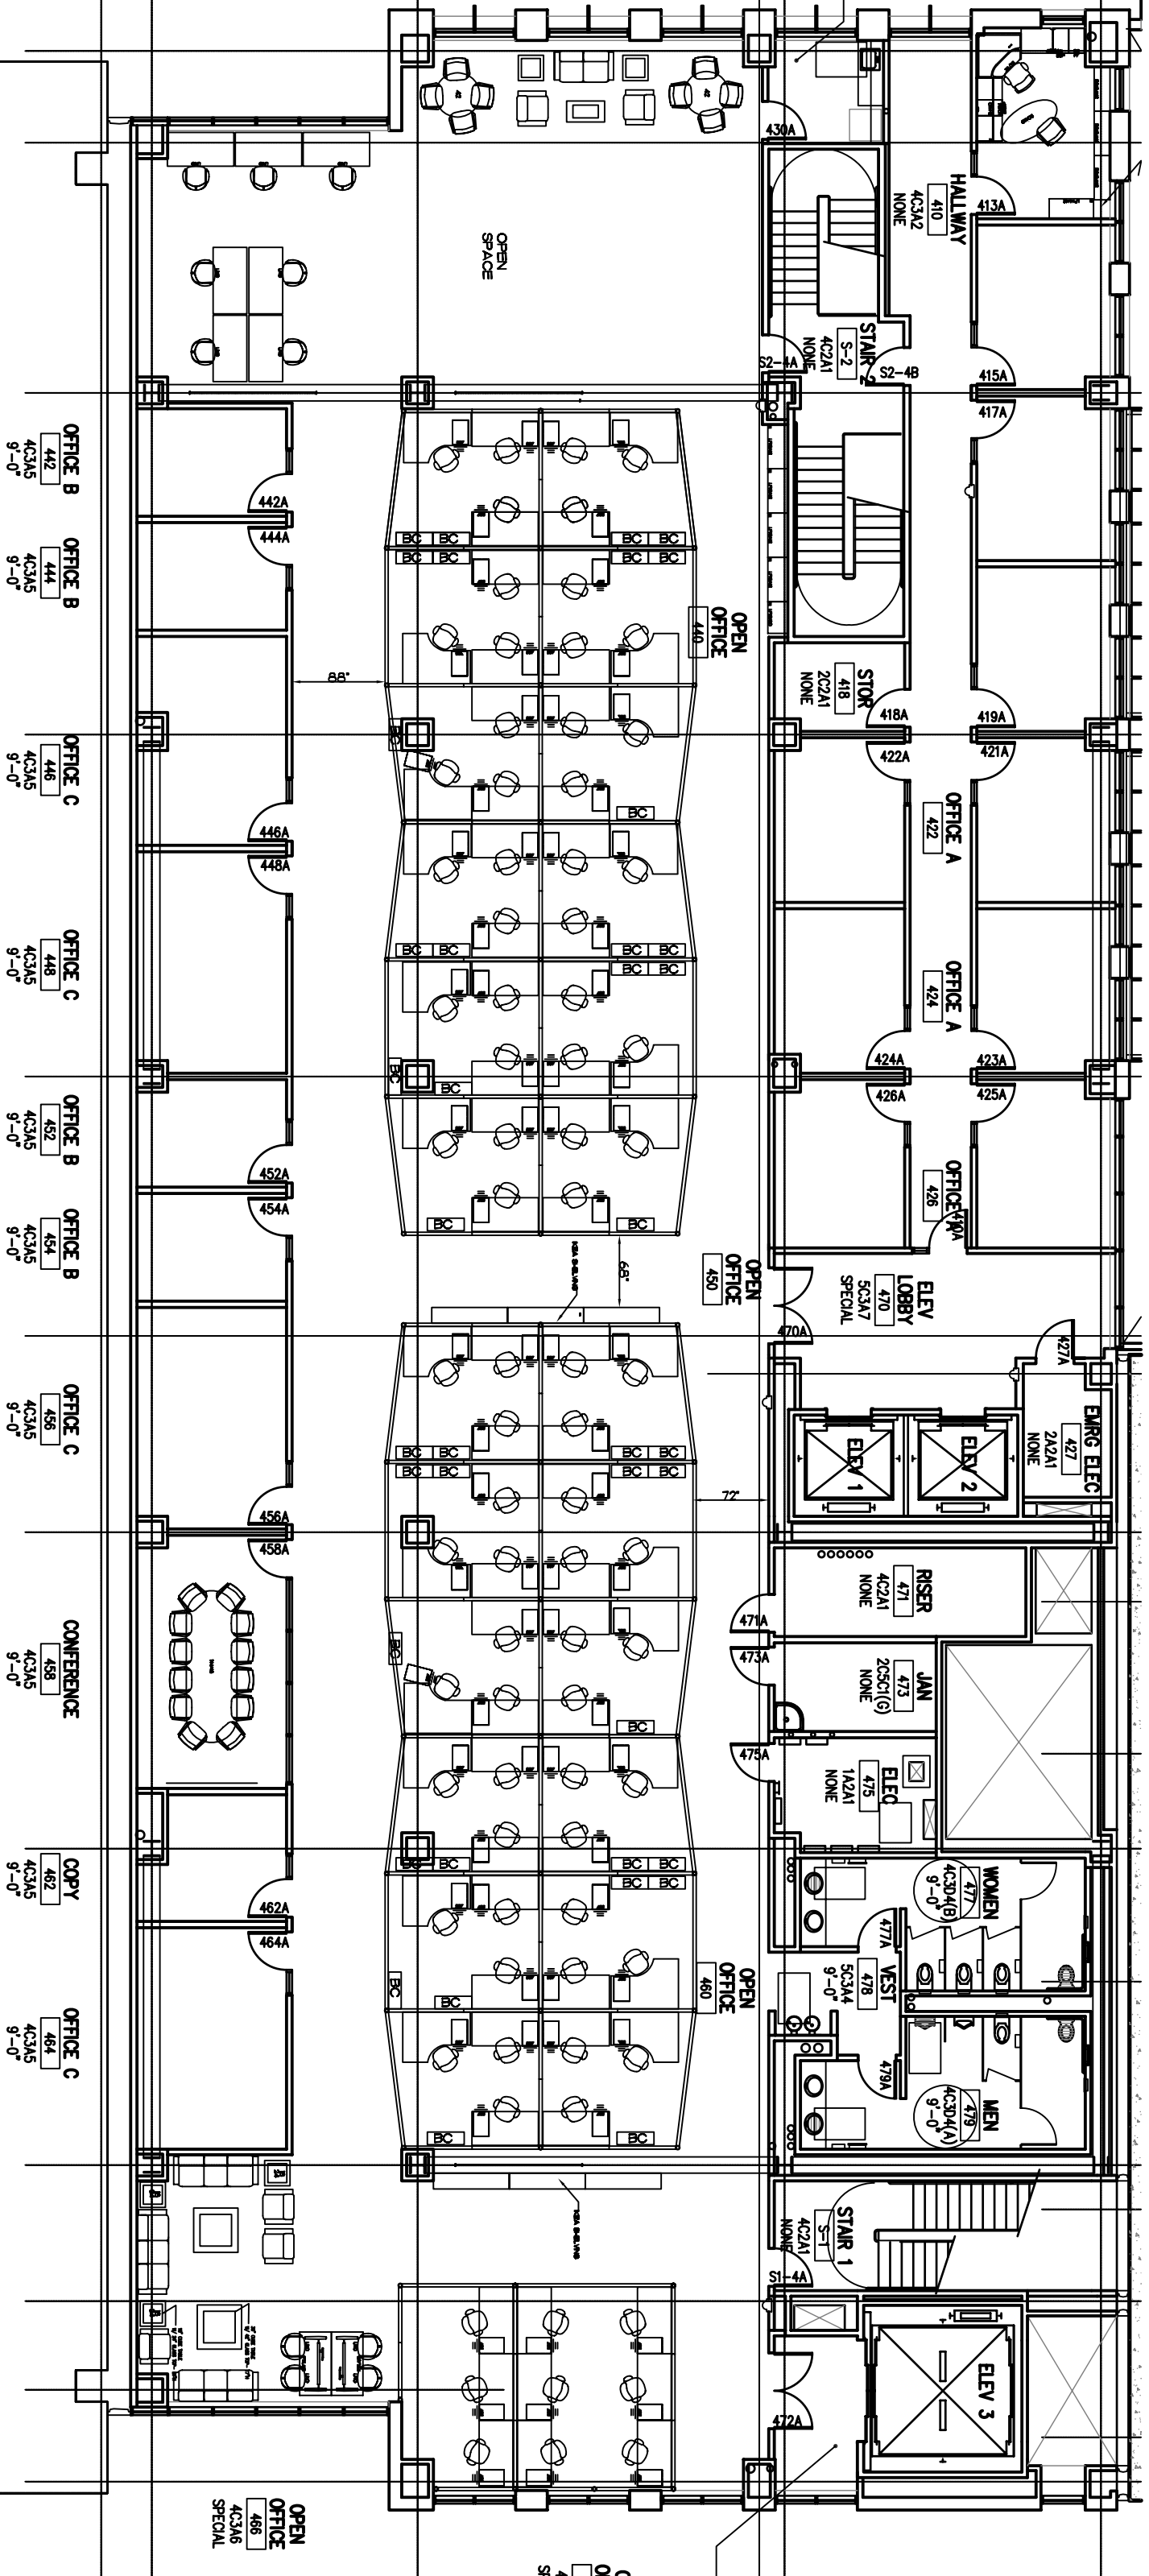

01
OF 7
4K
SP1

OPEN OFFICE
466
4C3A6
SPECIAL